


H2 TREATED PINE WALL FRAMES TO ENGINEERS SPEC.

Elevation 1

PATTERN CONCRETE TO DRIVEWAYS, ENTRY AND VERANDAH.

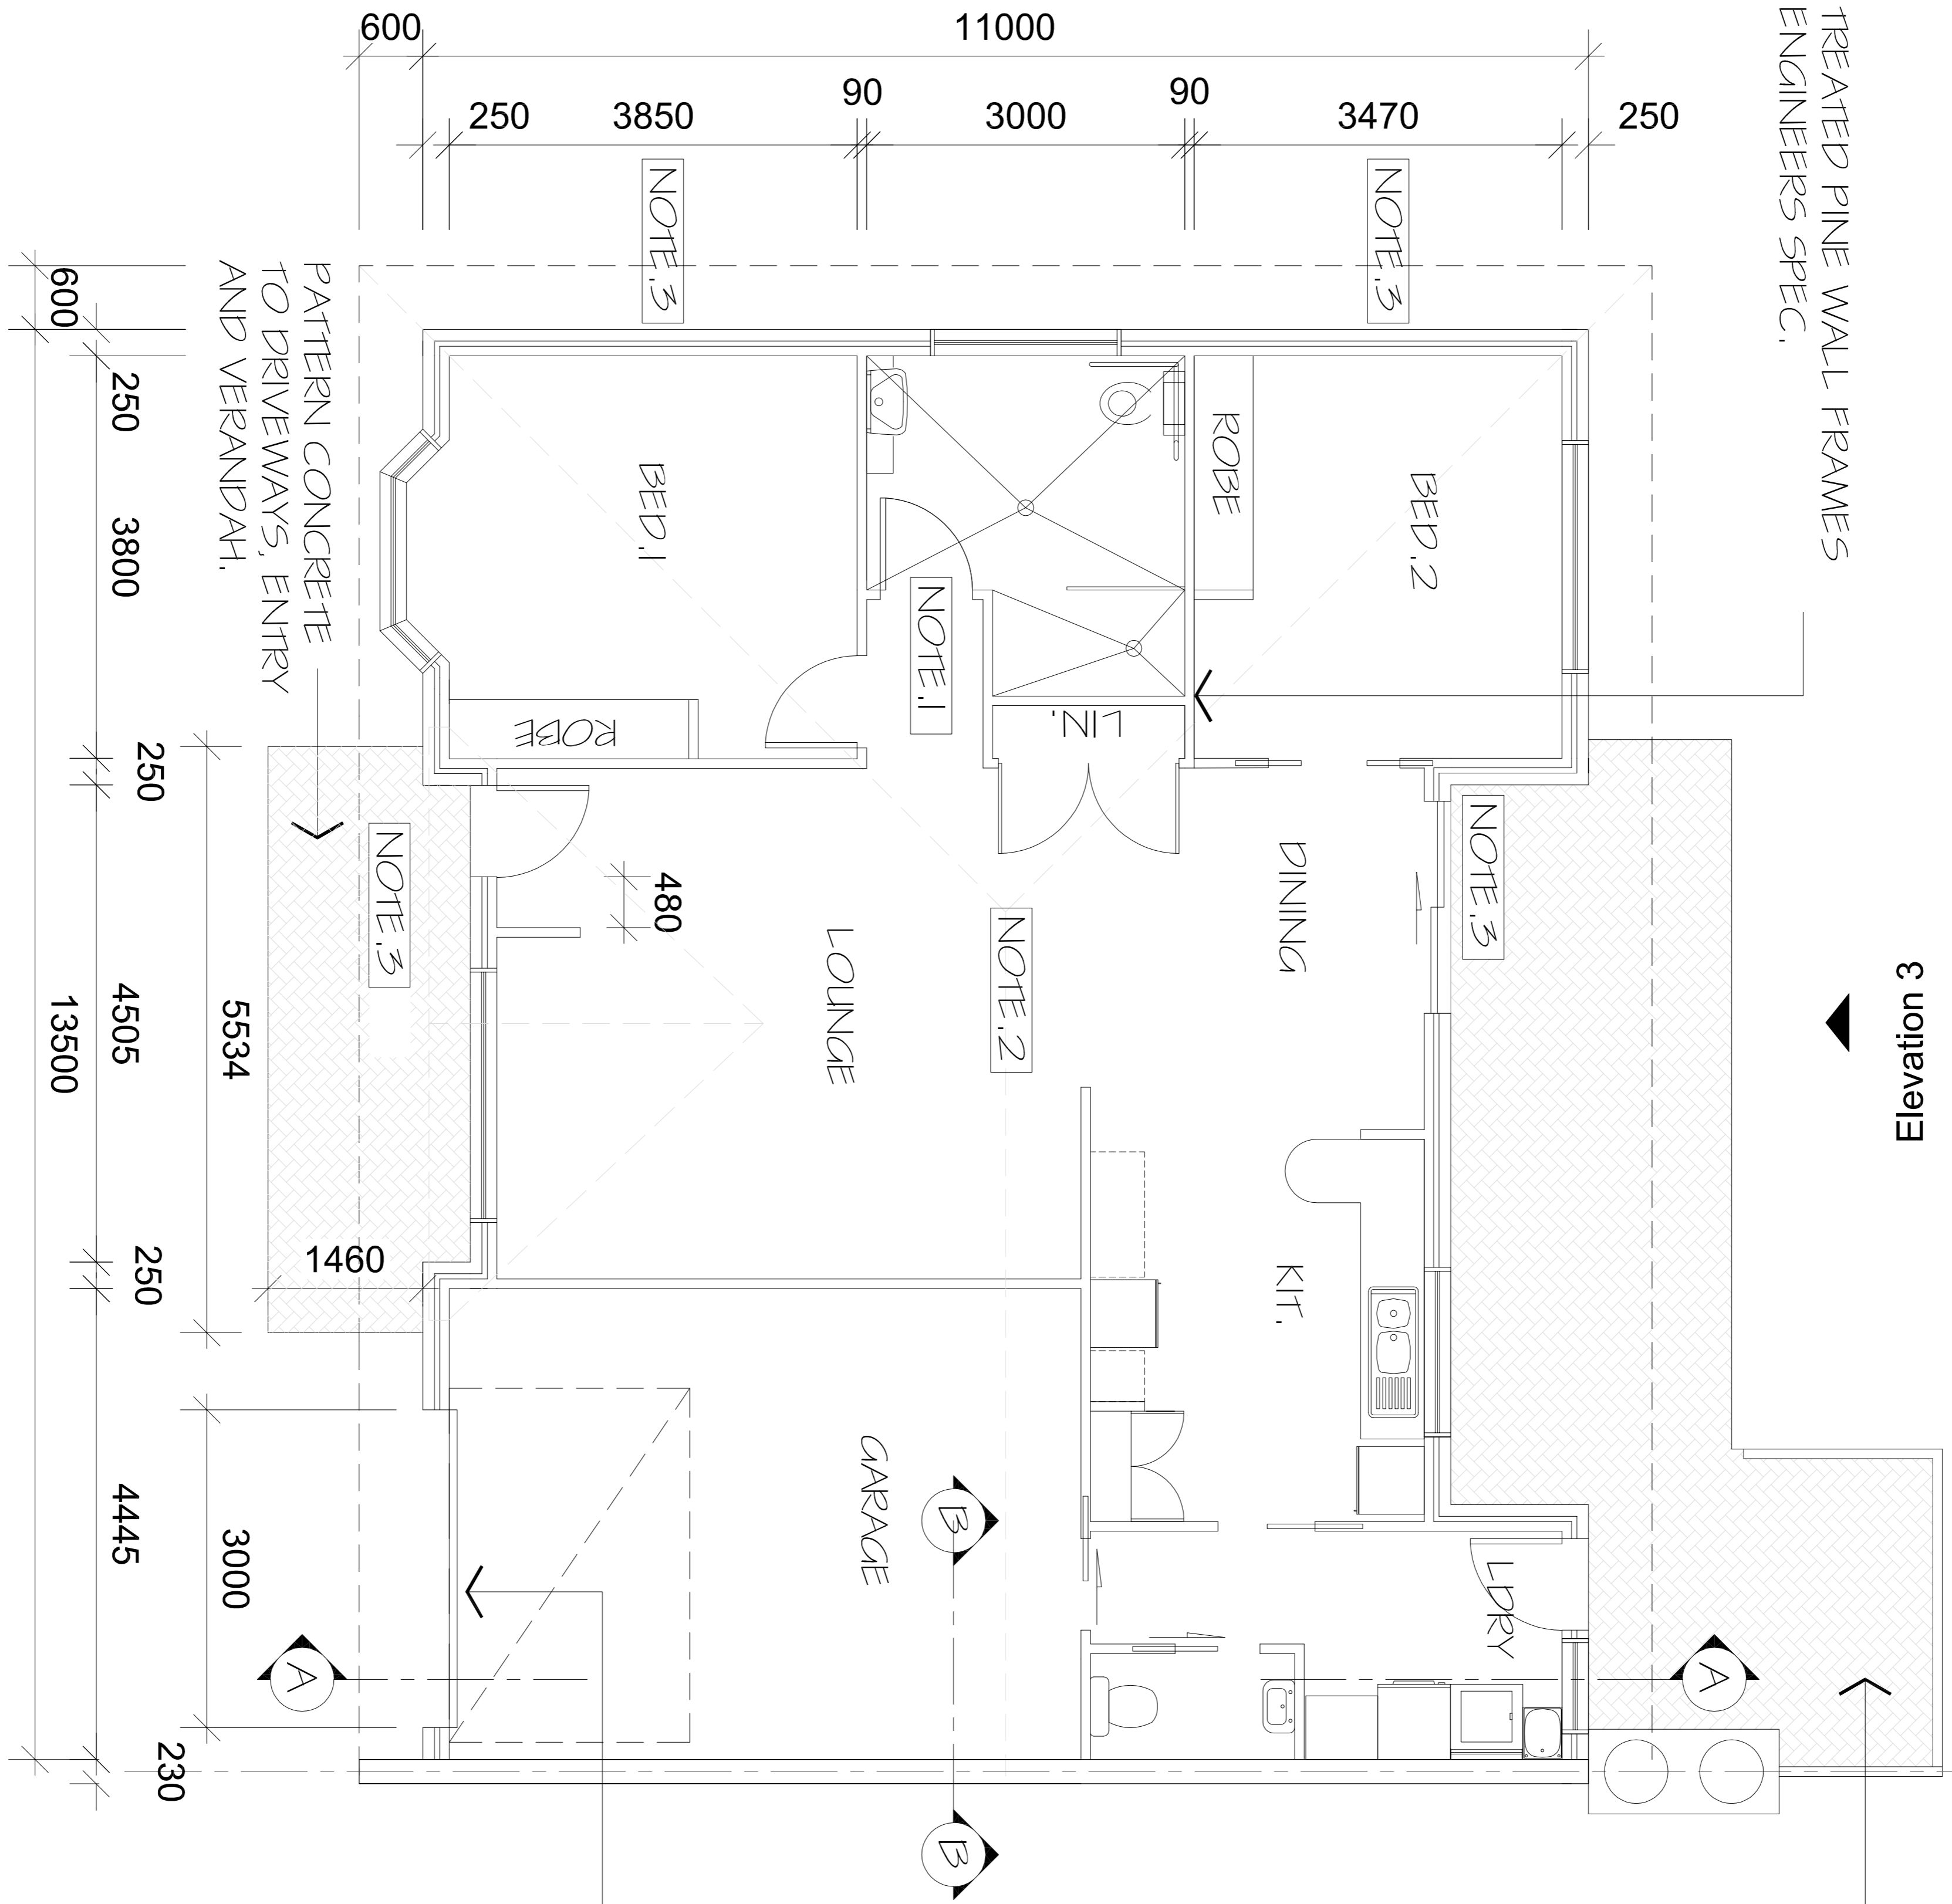

Elevation 2

Elevation 1

PANEL LIFTING GARAGE DOOR.

Type - B Building Floor Plan.

Scale: 1:100