


Type - D Building Floor Plan.

Scale: 1:100

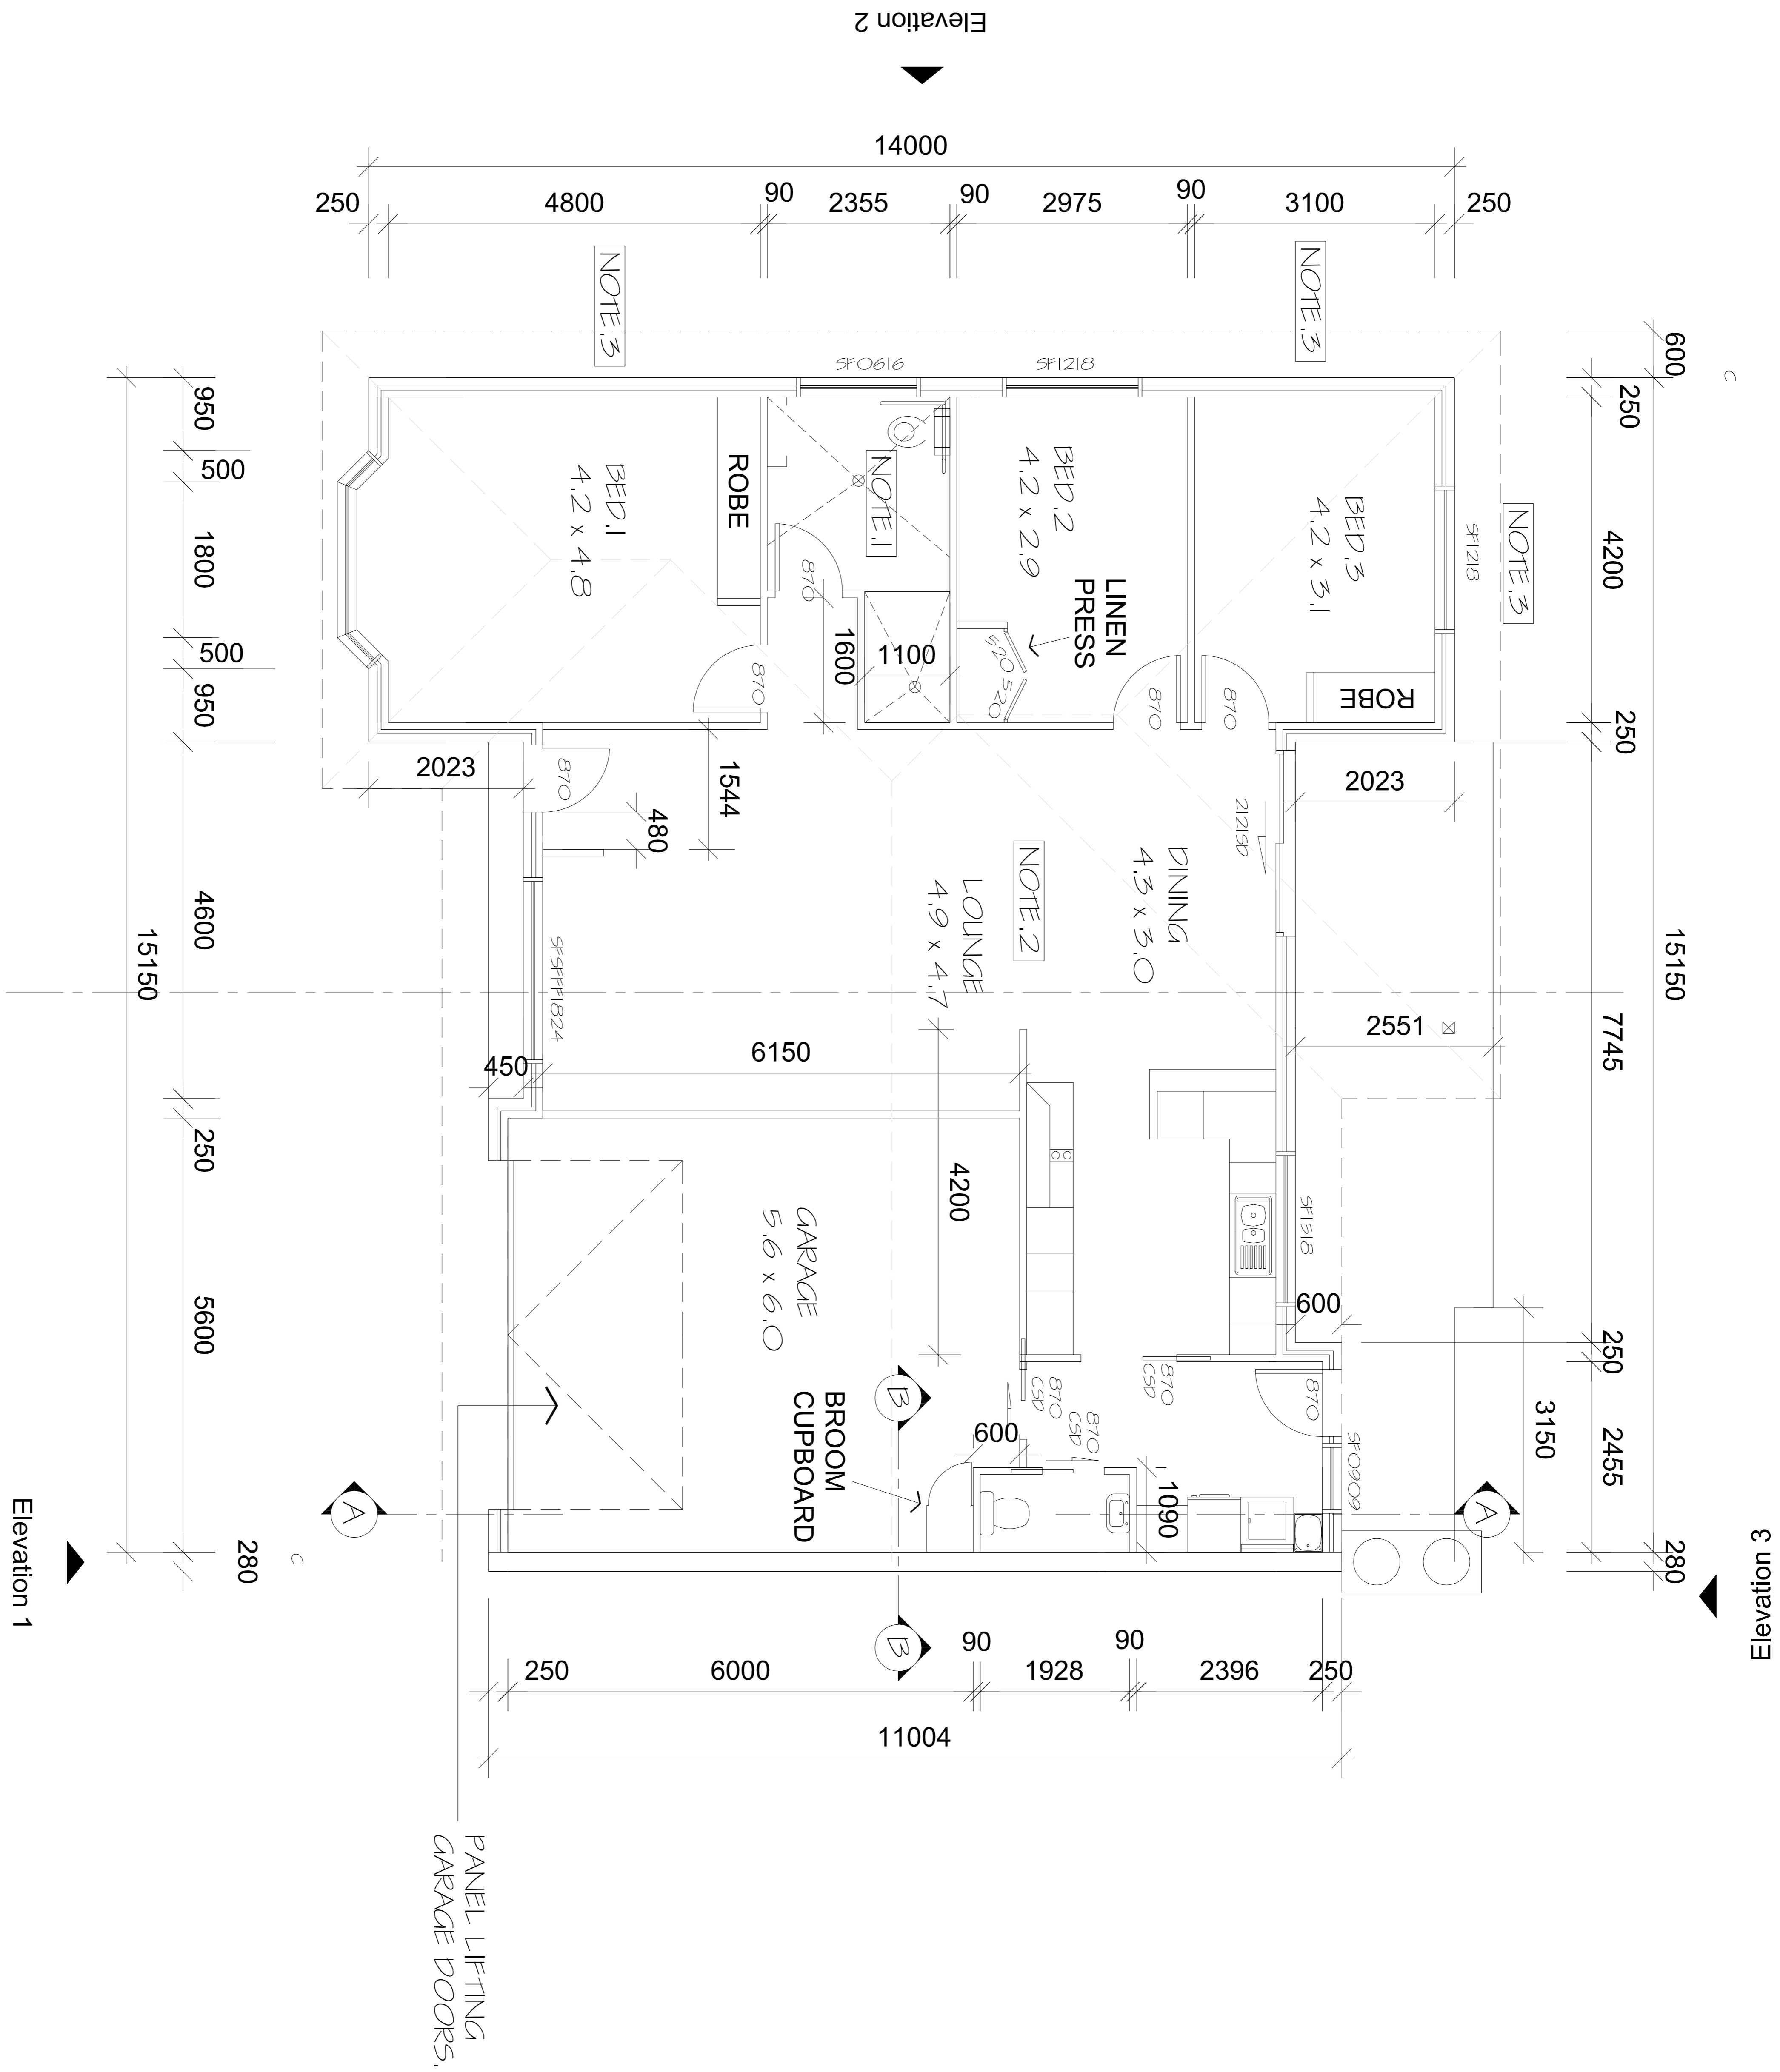

Elevation 2

Elevation 3

Elevation 1