


Stage 1


Start Date 4/3/24

Approx. 8 weeks

- Access path for residents & staff
- Construction Zone
- Hoarding
- Temporary Fence

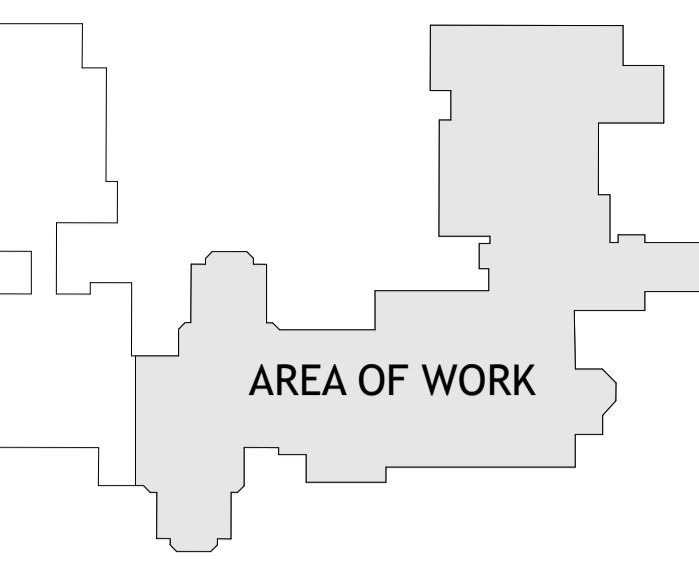

NOTE:
REFER TO DRAWING AR8.01
FOR FLOOR FINISHES

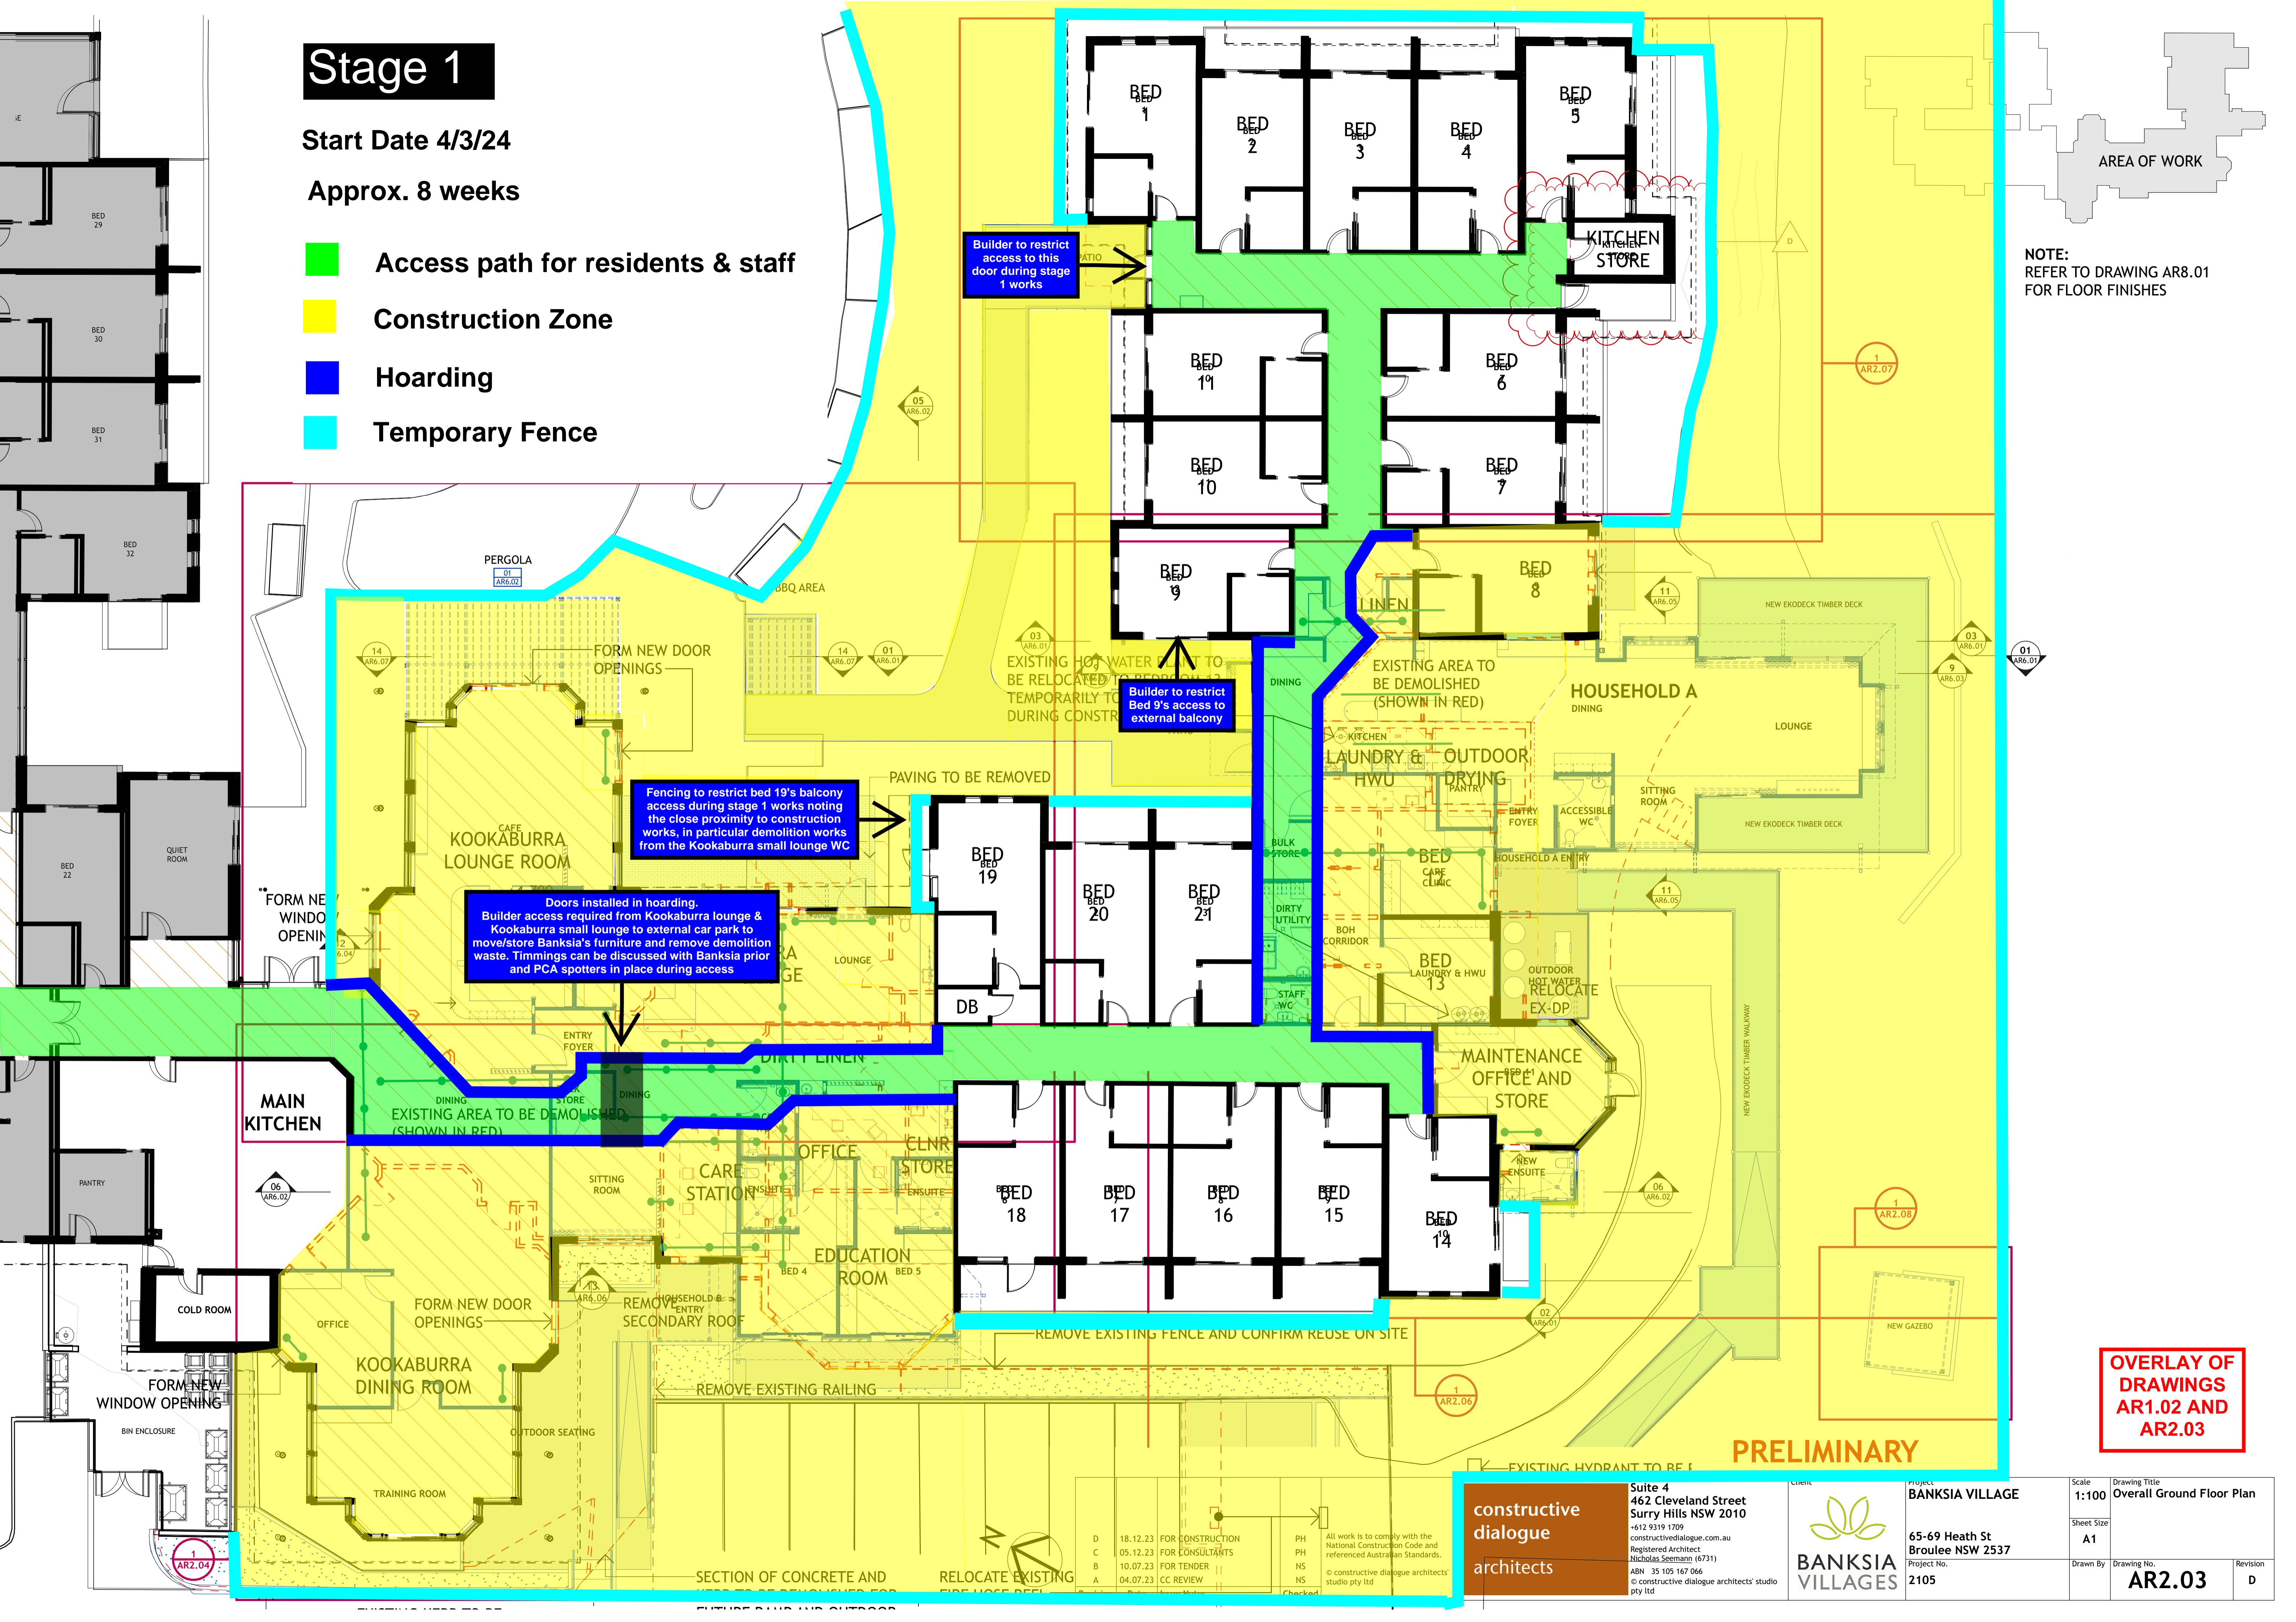

**OVERLAY OF
DRAWINGS
AR1.02 AND
AR2.03**

PRELIMINARY

**constructive
dialogue
architects**

Suite 4
462 Cleveland Street
Surry Hills NSW 2010
+612 9319 1709
constructivedialogue.com.au
Registered Architect
Nicholas Szeemann (6731)
ABN 35 105 167 066
© constructive dialogue architects' studio
pty ltd

**BANKSIA
VILLAGES**

PROJECT BANKSIA VILLAGE	Scale 1:100	Drawing Title Overall Ground Floor Plan
65-69 Heath St Broolee NSW 2537	Sheet Size A1	
Project No. 2105	Drawn By	Revision AR2.03 D

D	18.12.23	FOR CONSTRUCTION	PH	All work is to comply with the National Construction Code and referenced Australian Standards. © constructive dialogue architects' studio pty ltd
C	05.12.23	FOR CONSULTANTS	PH	
B	10.07.23	FOR TENDER	NS	
A	04.07.23	CC REVIEW	NS	
			NS	