


Stage 2

Start Date: 2/5/24


Approx. 19 weeks

- Access path for residents & staff
- Enclosed external path with roof & walls
- Construction Zone
- Hoarding
- Temporary Fence

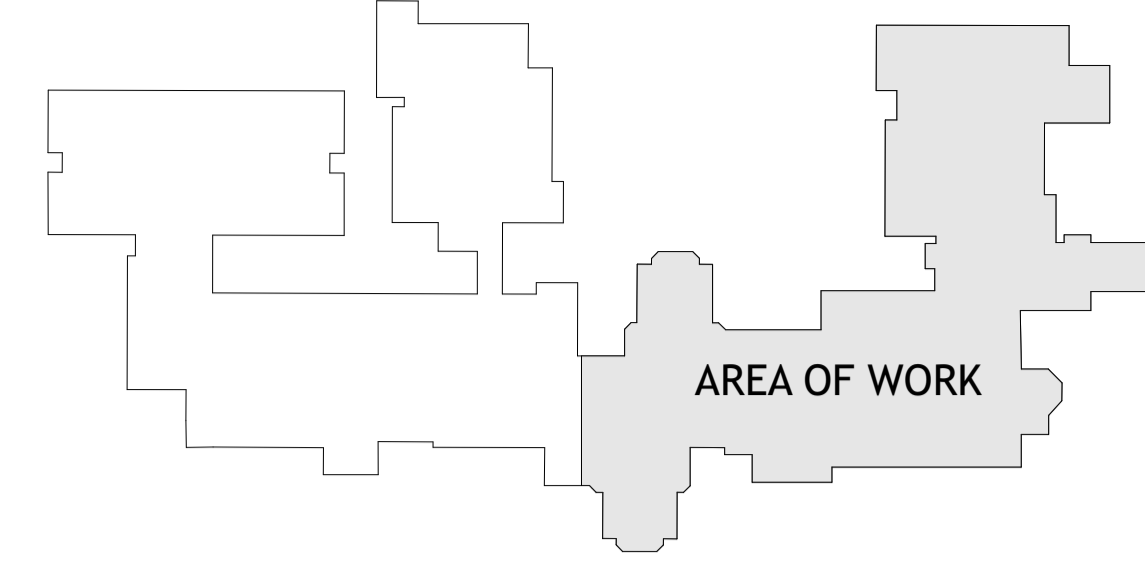

NOTE:
REFER TO DRAWING AR8.01
FOR FLOOR FINISHES

Temporary fence relocated, however access from this point to northern section of site will still be required by builder to complete some external works

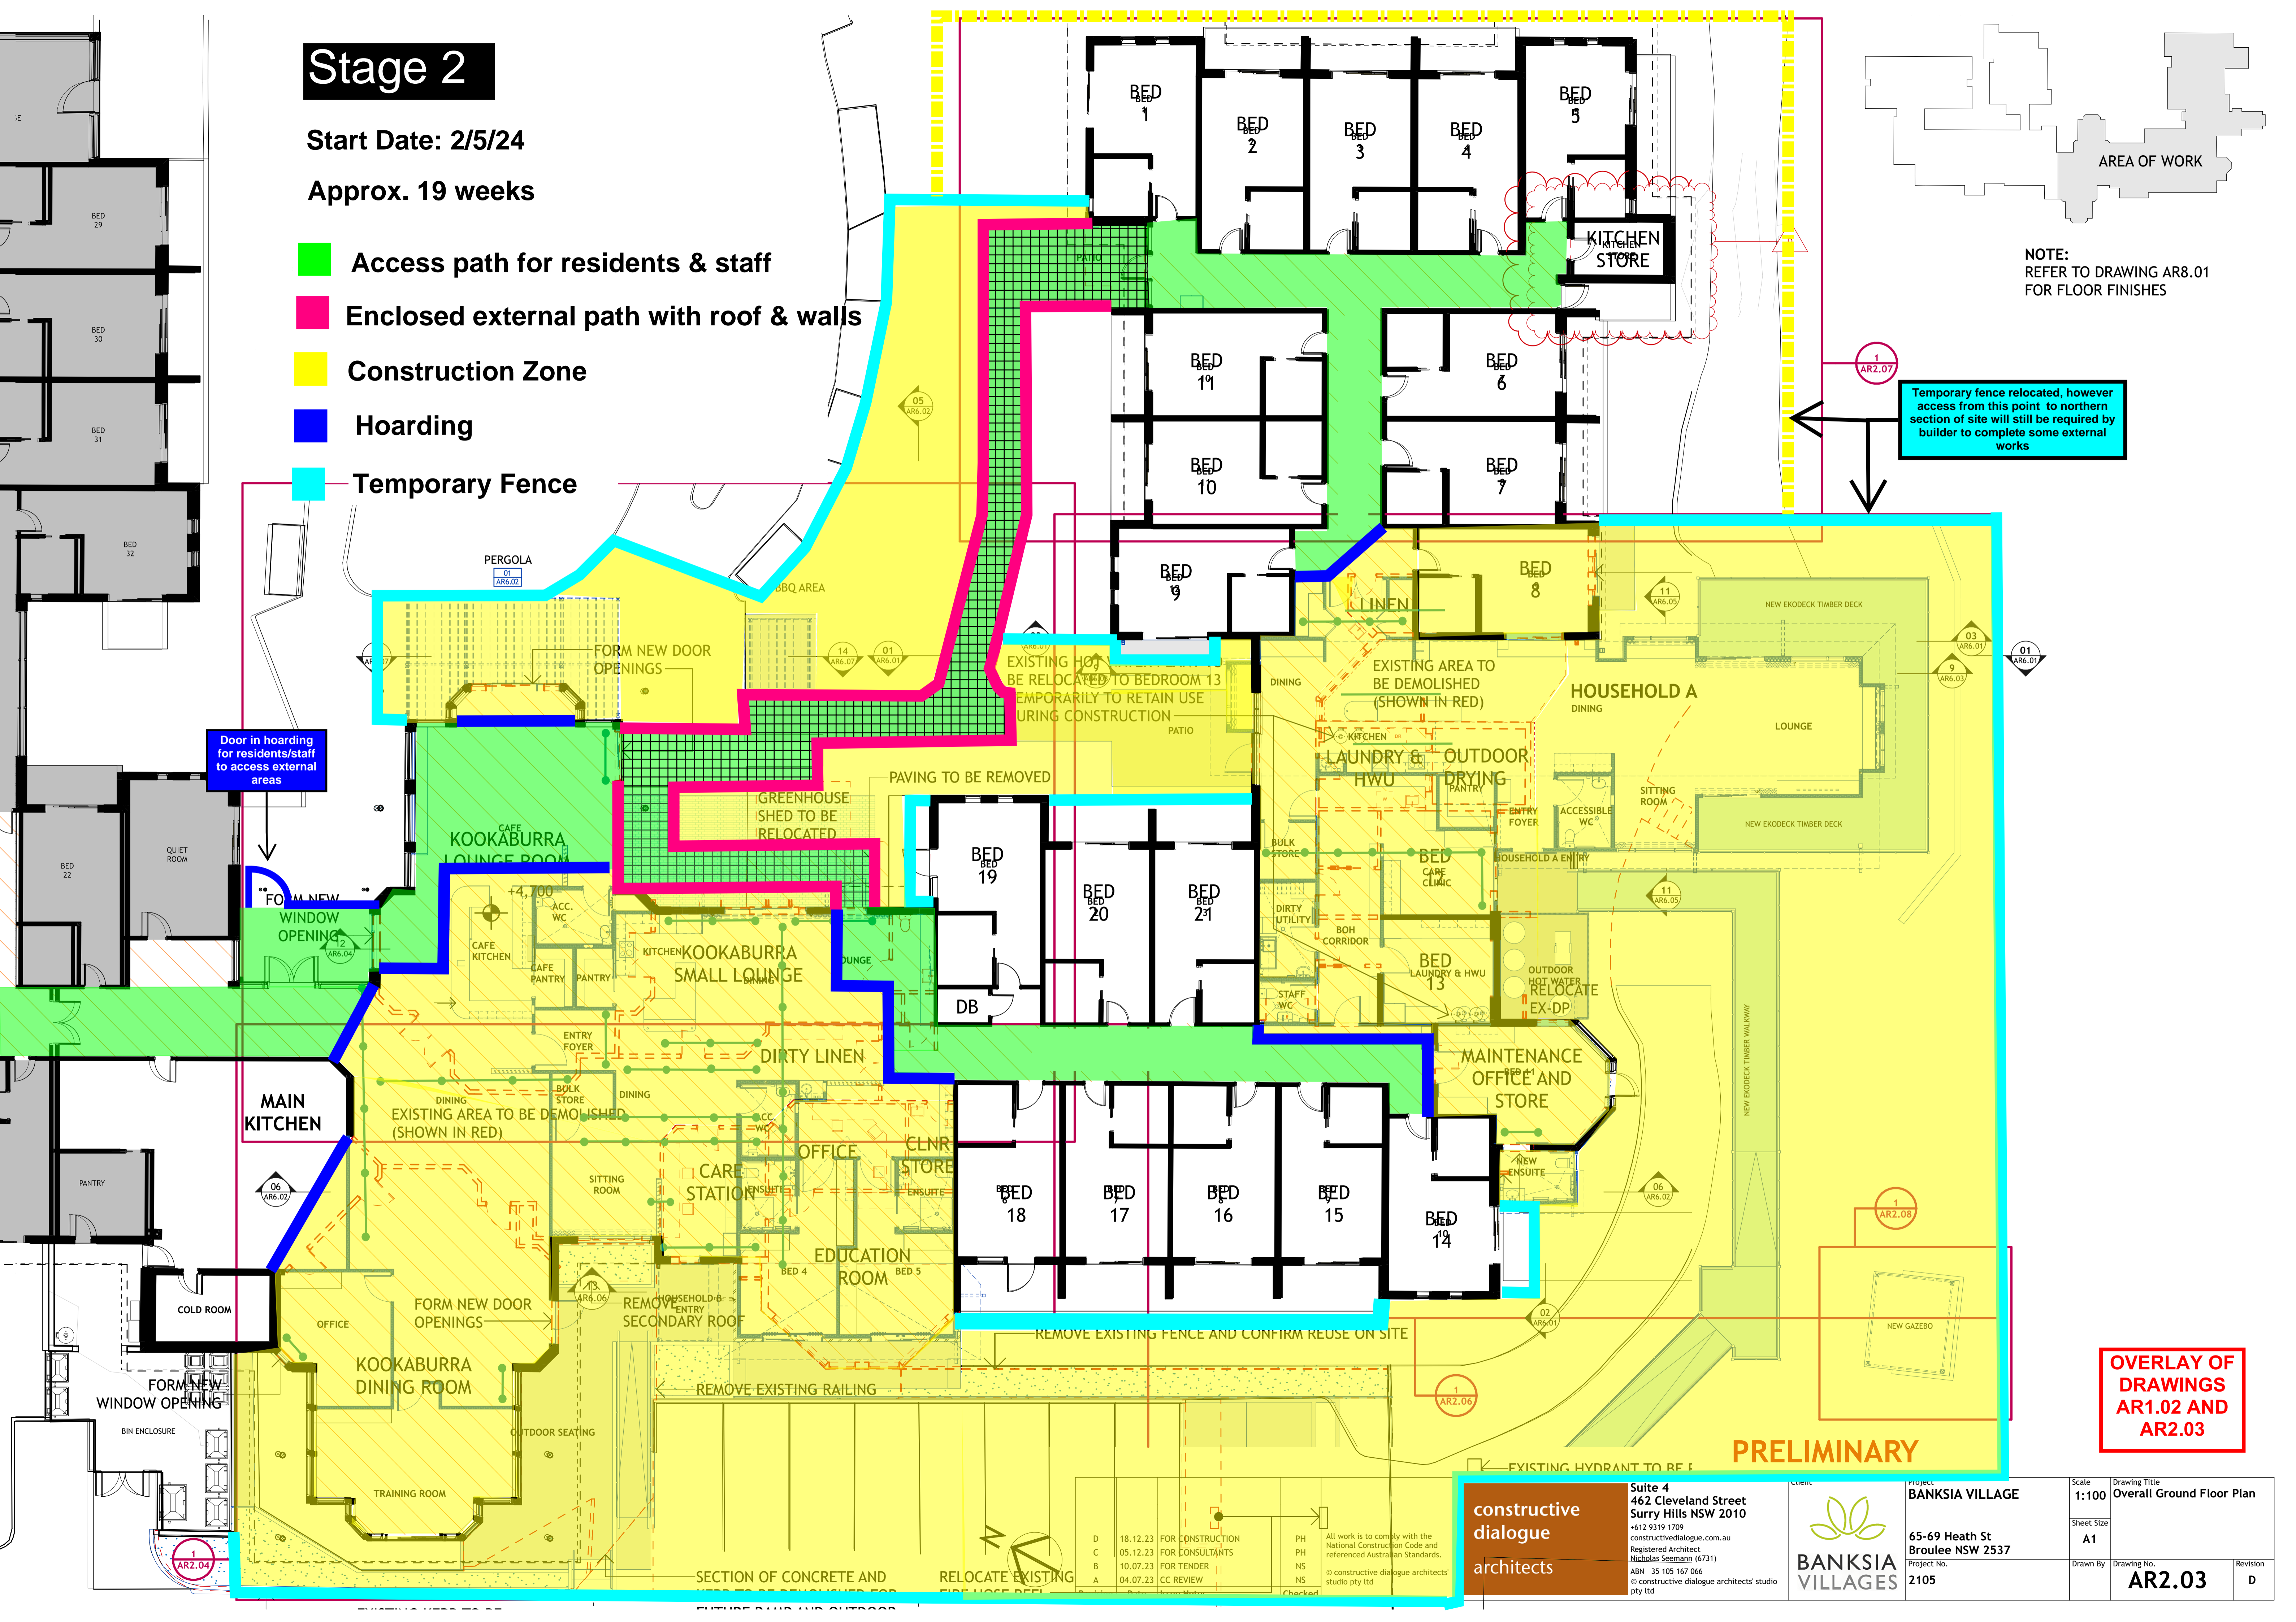

**OVERLAY OF
DRAWINGS
AR1.02 AND
AR2.03**

PRELIMINARY

constructive dialogue architects

Suite 4
462 Cleveland Street
Surry Hills NSW 2010
+612 9319 1709
constructivedialogue.com.au
Registered Architect
Nicholas Seemant (6731)
ABN 35 105 167 066
© constructive dialogue architects' studio pty ltd

BANKSIA VILLAGES

PROJECT
BANKSIA VILLAGE
65-69 Heath St
Broolee NSW 2537
Project No.
2105

Scale	1:100	Drawing Title	Overall Ground Floor Plan
Sheet Size	A1		
Drawn By		Drawing No.	AR2.03
		Revision	D

D	18.12.23	FOR CONSTRUCTION	PH	All work is to comply with the National Construction Code and referenced Australian Standards. © constructive dialogue architects' studio pty ltd
C	05.12.23	FOR CONSULTANTS	PH	
B	10.07.23	FOR TENDER	NS	
A	04.07.23	CC REVIEW	NS	