


Stage 3

Start Date 13/9/24


Approx. 17 weeks

- Access path for residents & staff
- Construction Zone
- Hoarding
- Temporary Fence

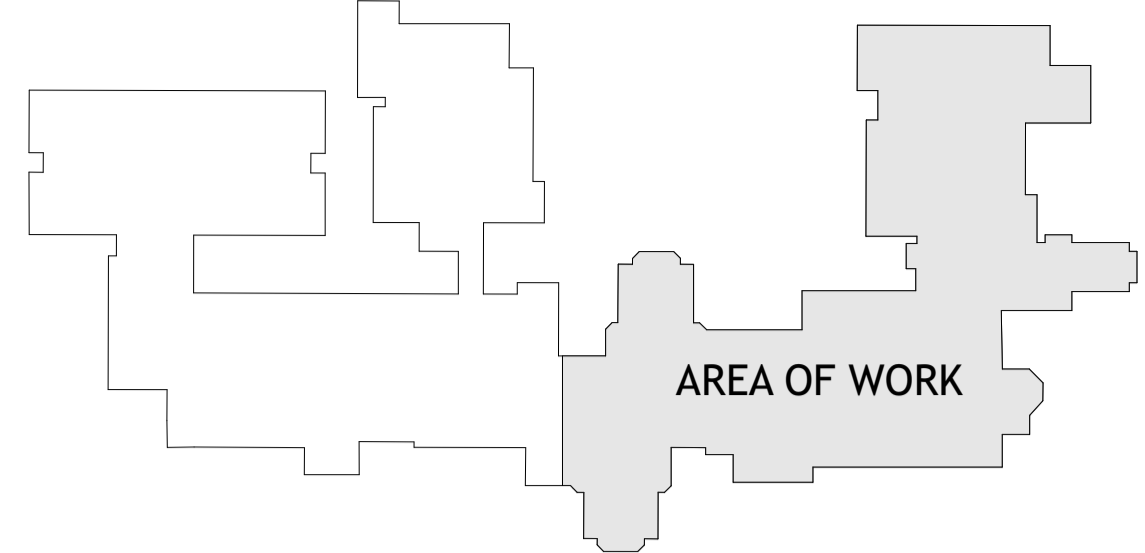

NOTE:
REFER TO DRAWING AR8.01
FOR FLOOR FINISHES

Temporary fence relocated, however access from this point to northern section of site will still be required by builder to complete some external works

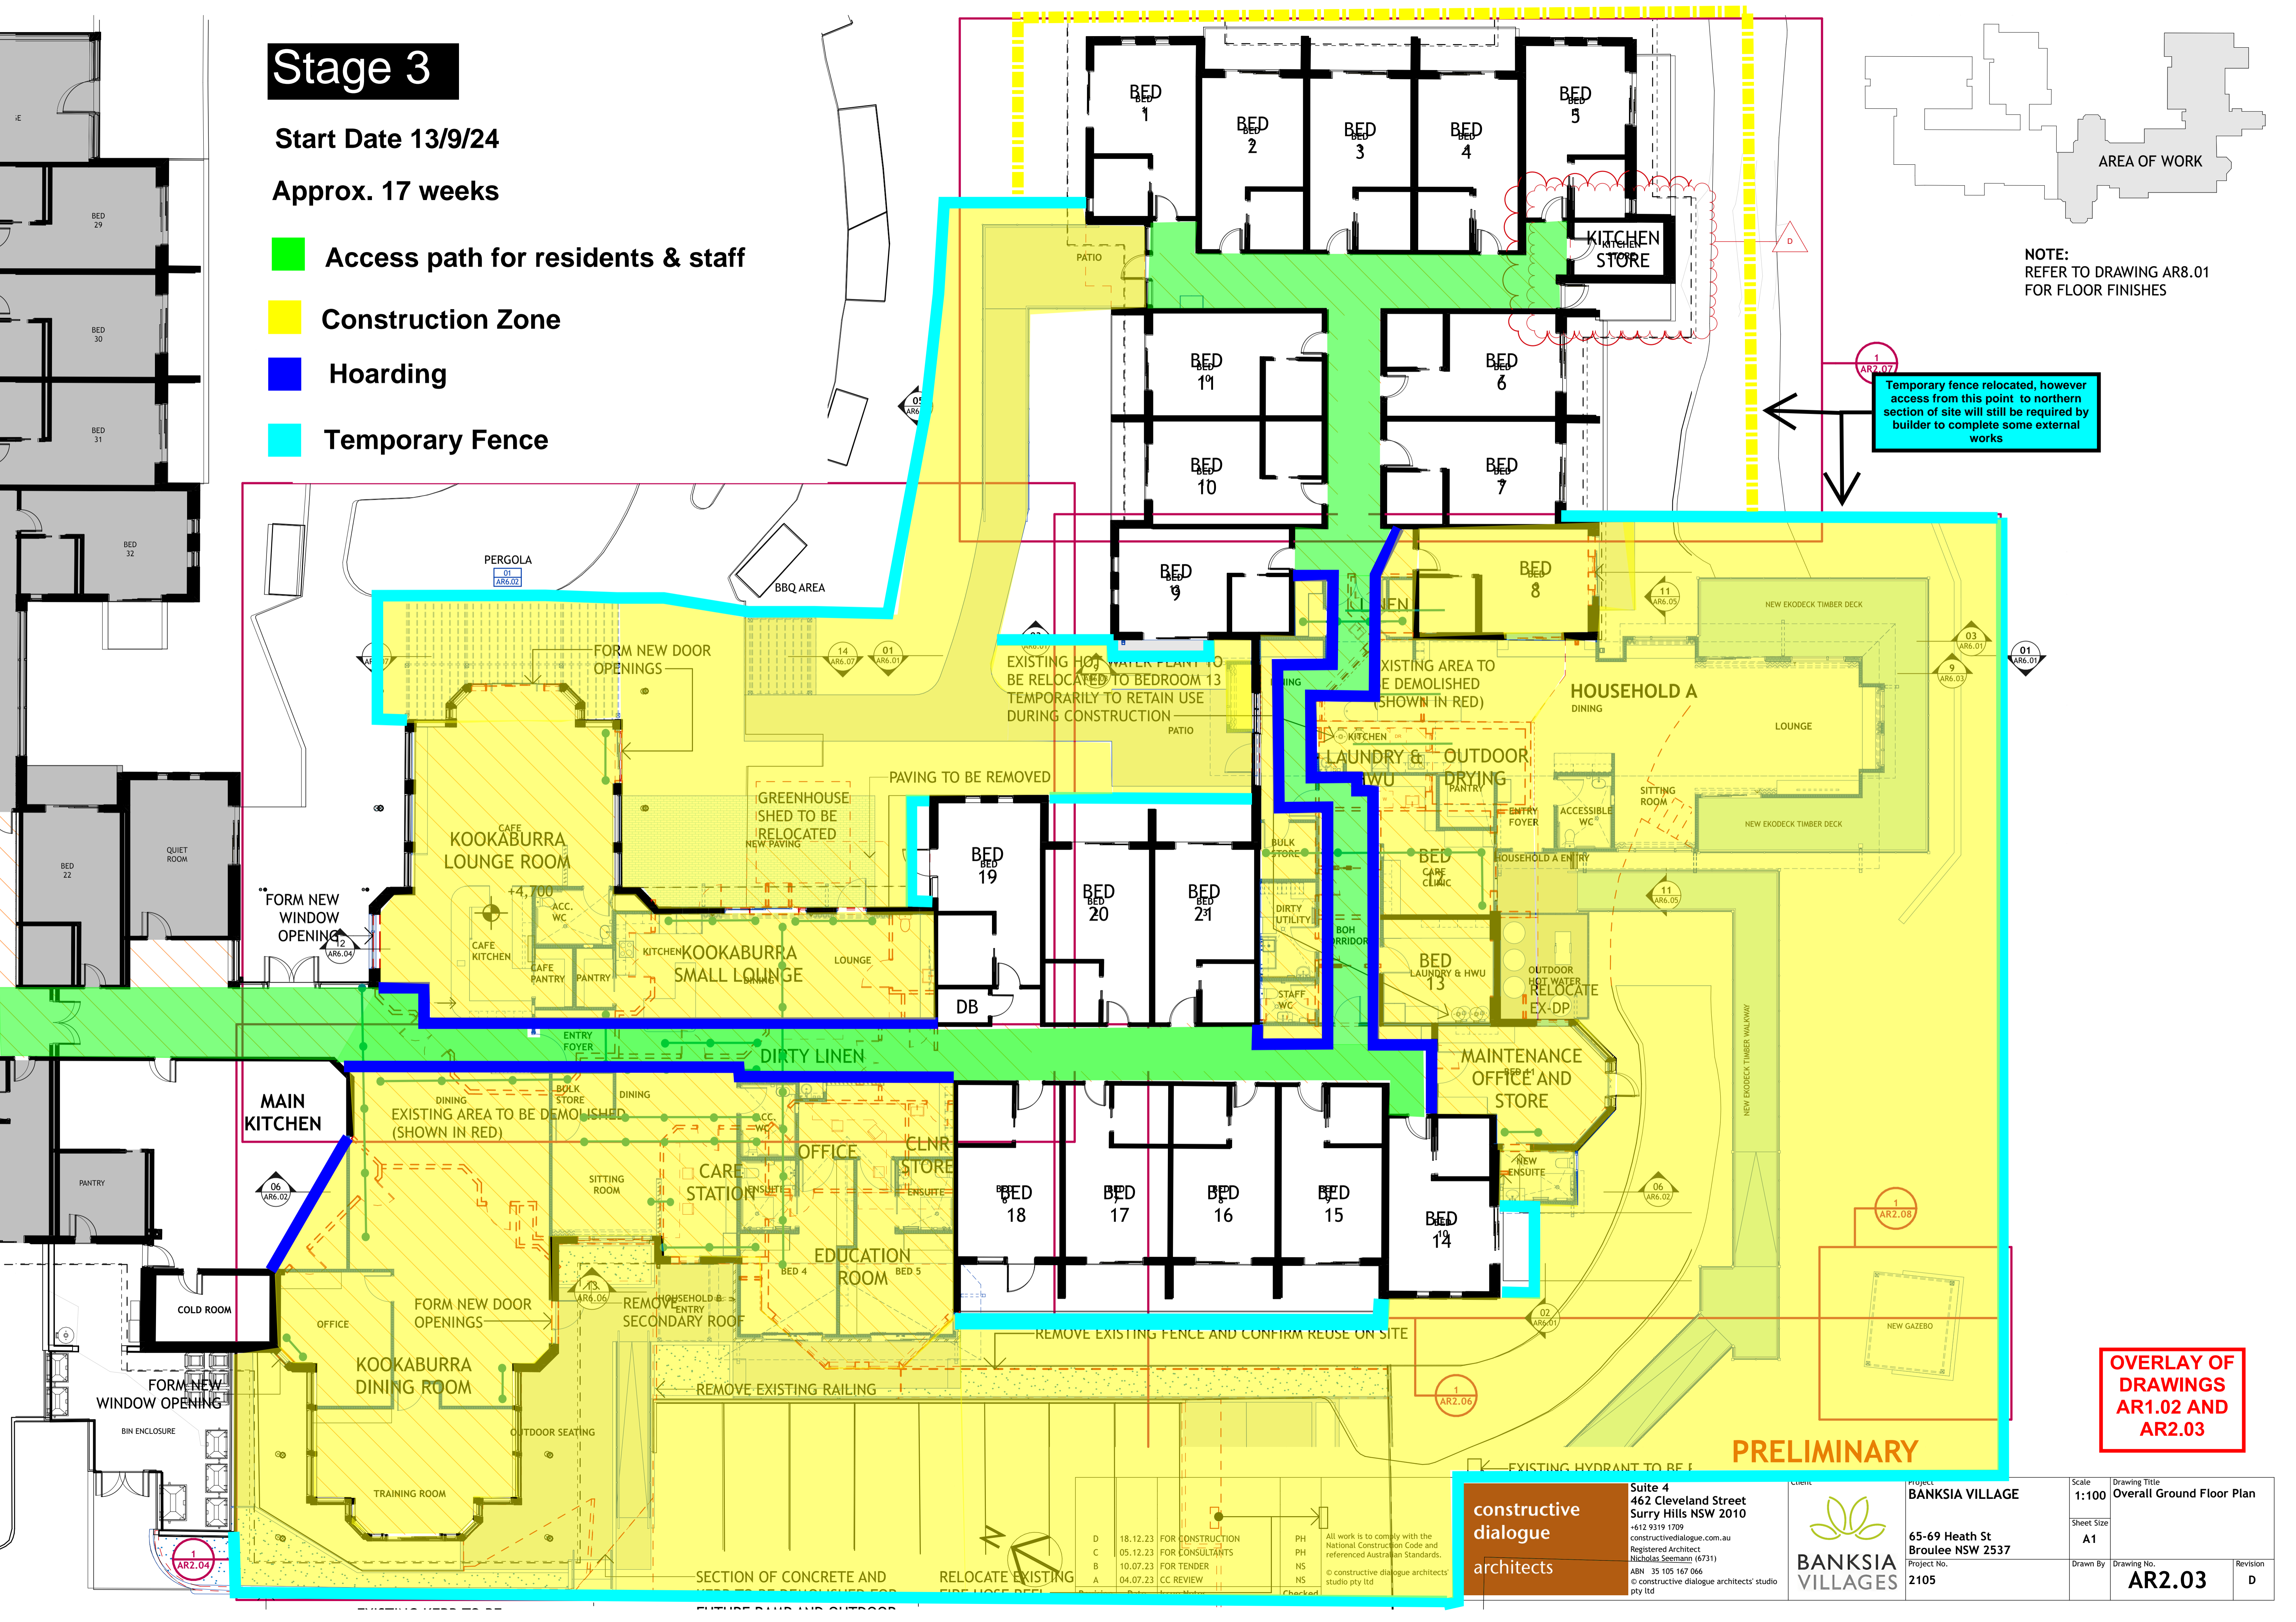

OVERLAY OF DRAWINGS AR1.02 AND AR2.03

PRELIMINARY

<p>constructive dialogue architects</p> <p>Suite 4 462 Cleveland Street Surry Hills NSW 2010 +612 9319 1709 constructivedialogue.com.au Registered Architect Nicholas Seemans (6731) ABN 35 105 167 066 © constructive dialogue architects' studio pty ltd</p>	<p>BANKSIA VILLAGES</p> <p>PROJECT BANKSIA VILLAGE 65-69 Heath St Broolee NSW 2537 Project No. 2105</p>	Scale 1:100	Drawing Title Overall Ground Floor Plan
		Sheet Size A1	Revision D
<p>Drawn By AR2.03</p>		Drawing No.	

D	18.12.23	FOR CONSTRUCTION	PH	All work is to comply with the National Construction Code and referenced Australian Standards. © constructive dialogue architects' studio pty ltd Checked
C	05.12.23	FOR CONSULTANTS	PH	
B	10.07.23	FOR TENDER	NS	
A	04.07.23	CC REVIEW	NS	